


Governor's House 3-Bedroom
Door Right (standard)

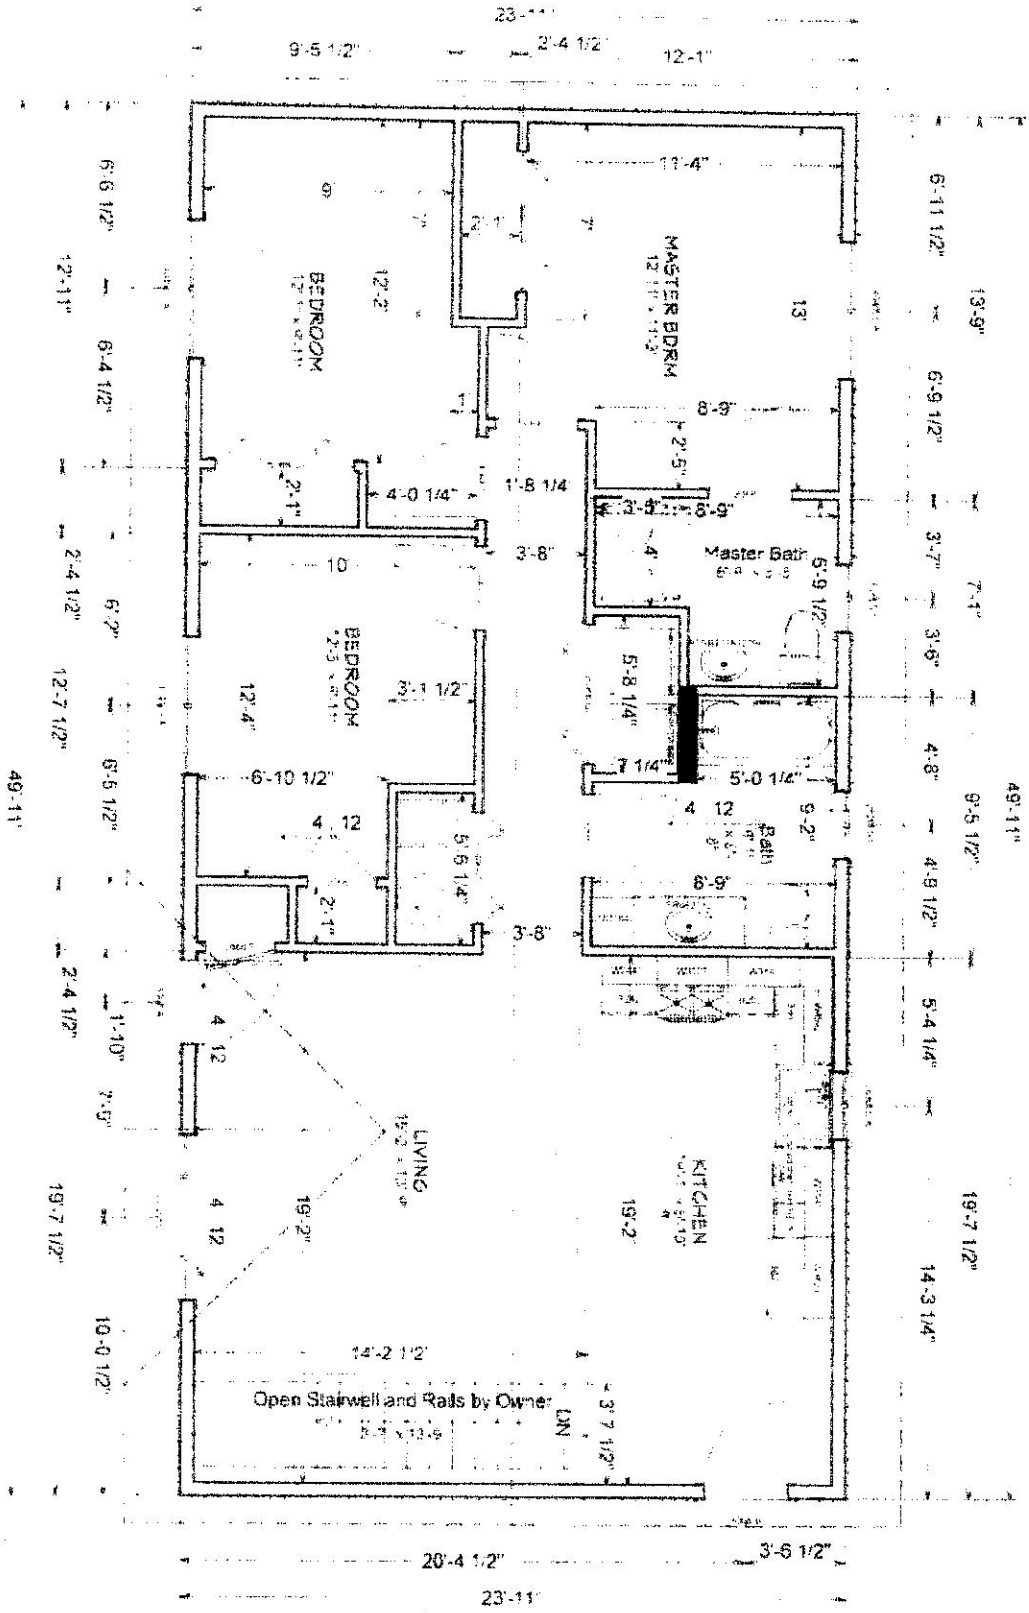

DESIGN BY:

3/24/2025

Governor's House Program
3-Bedroom Door Right
(standard)



4

Handwritten notes:
N-
gand

Handwritten note: East - Street

Handwritten note: West